



Plan

IX

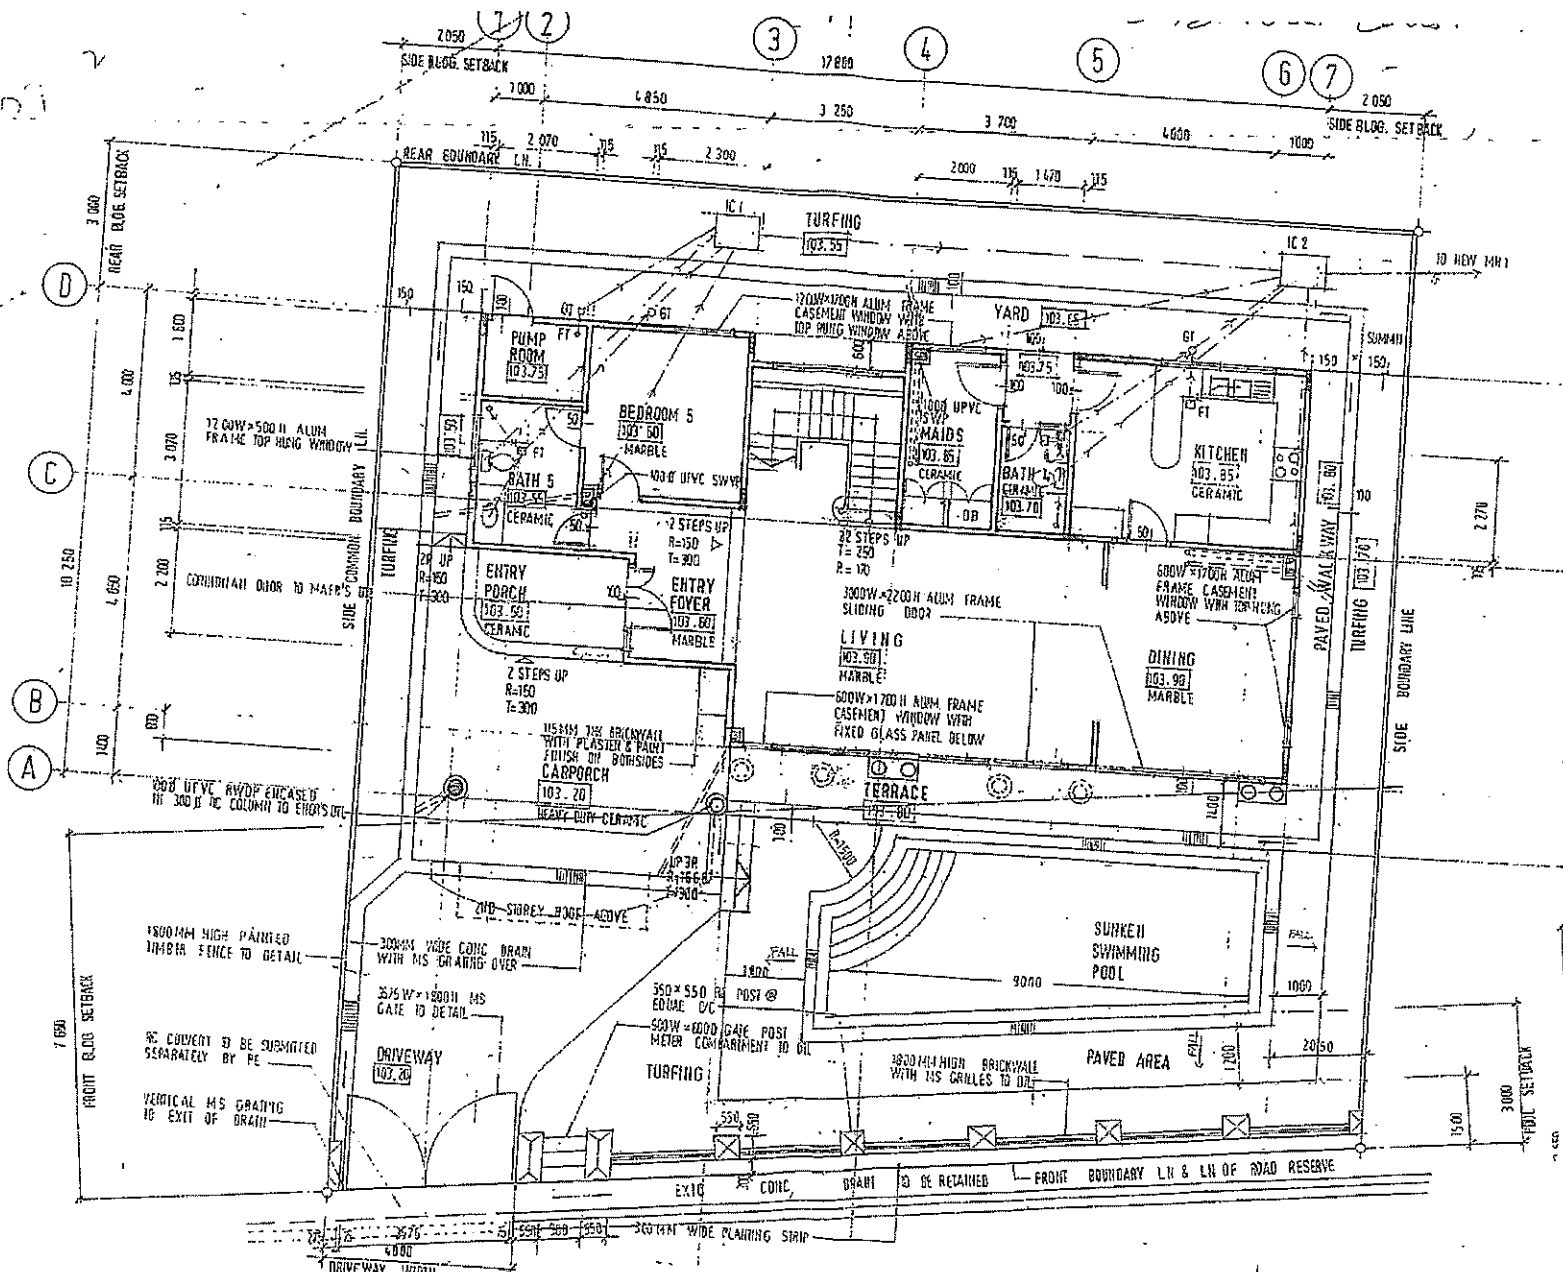


1ST STOREY PLAN



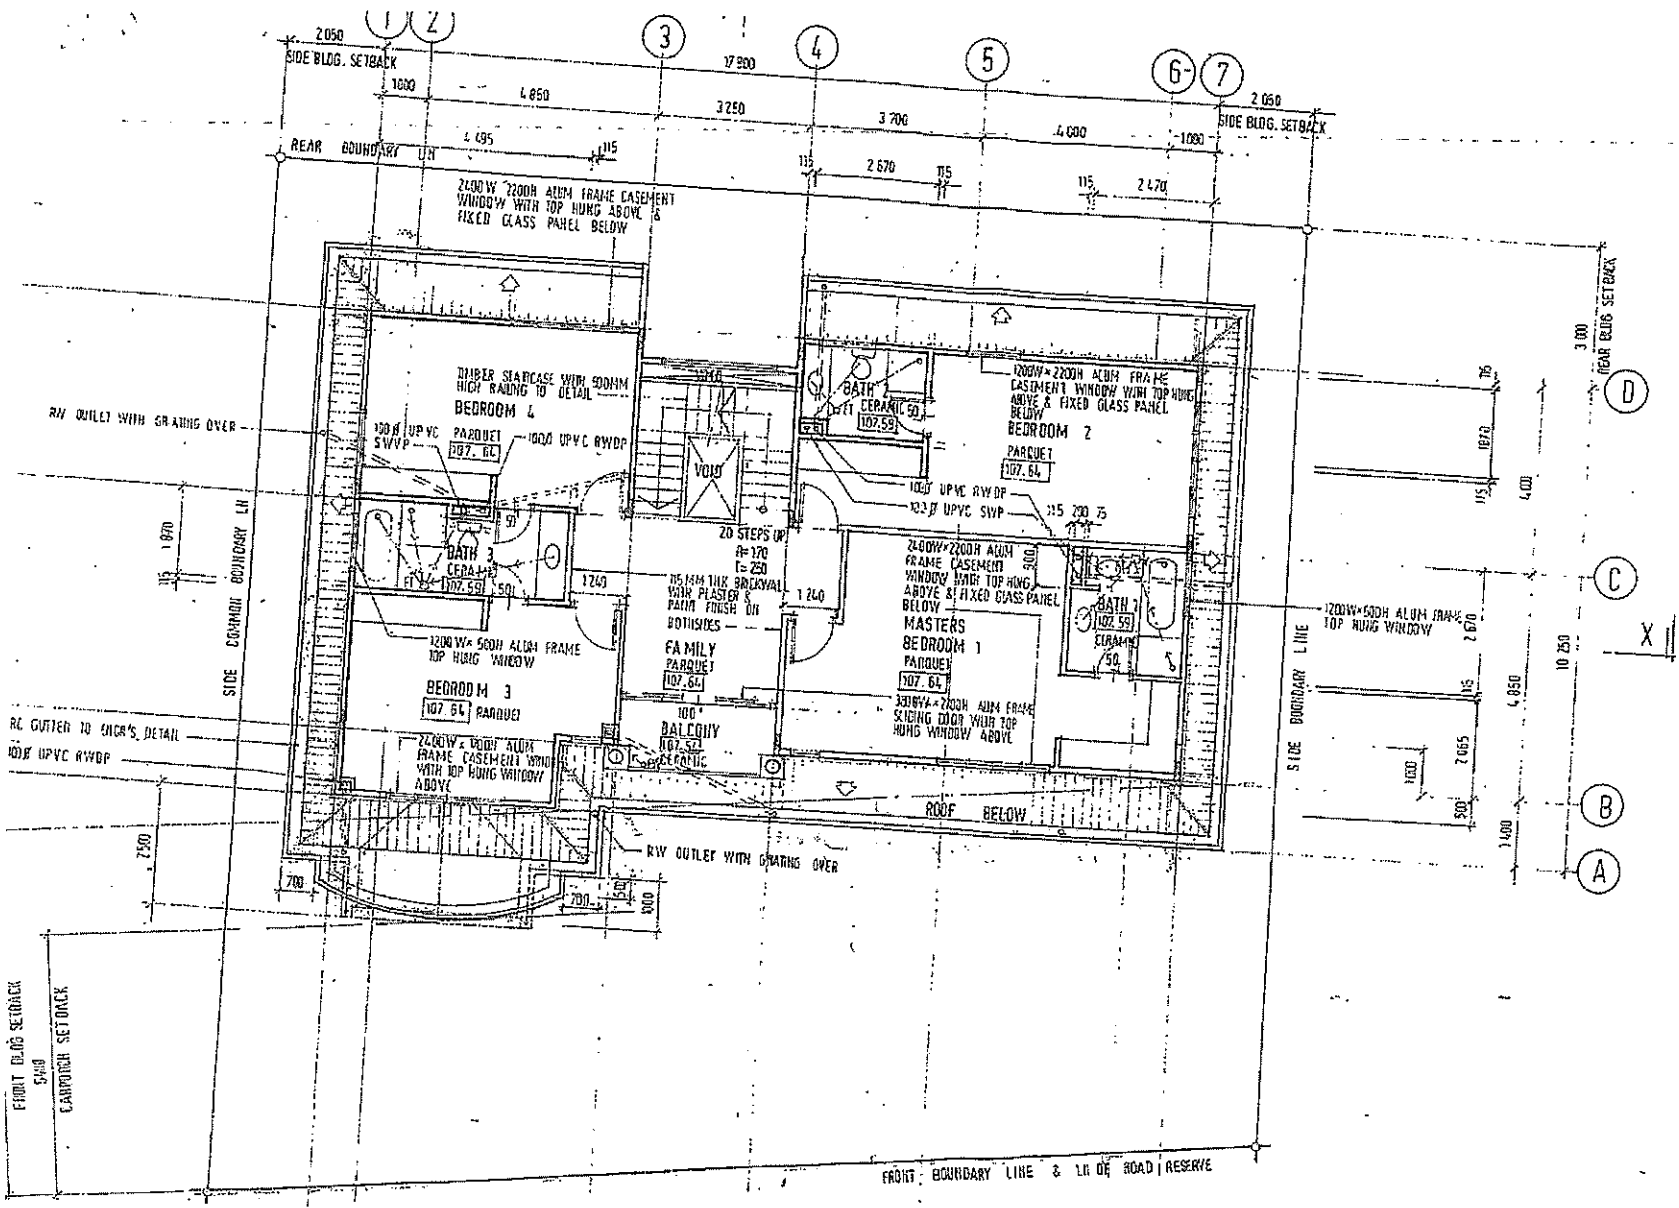

2ND STOREY PLAN

1050

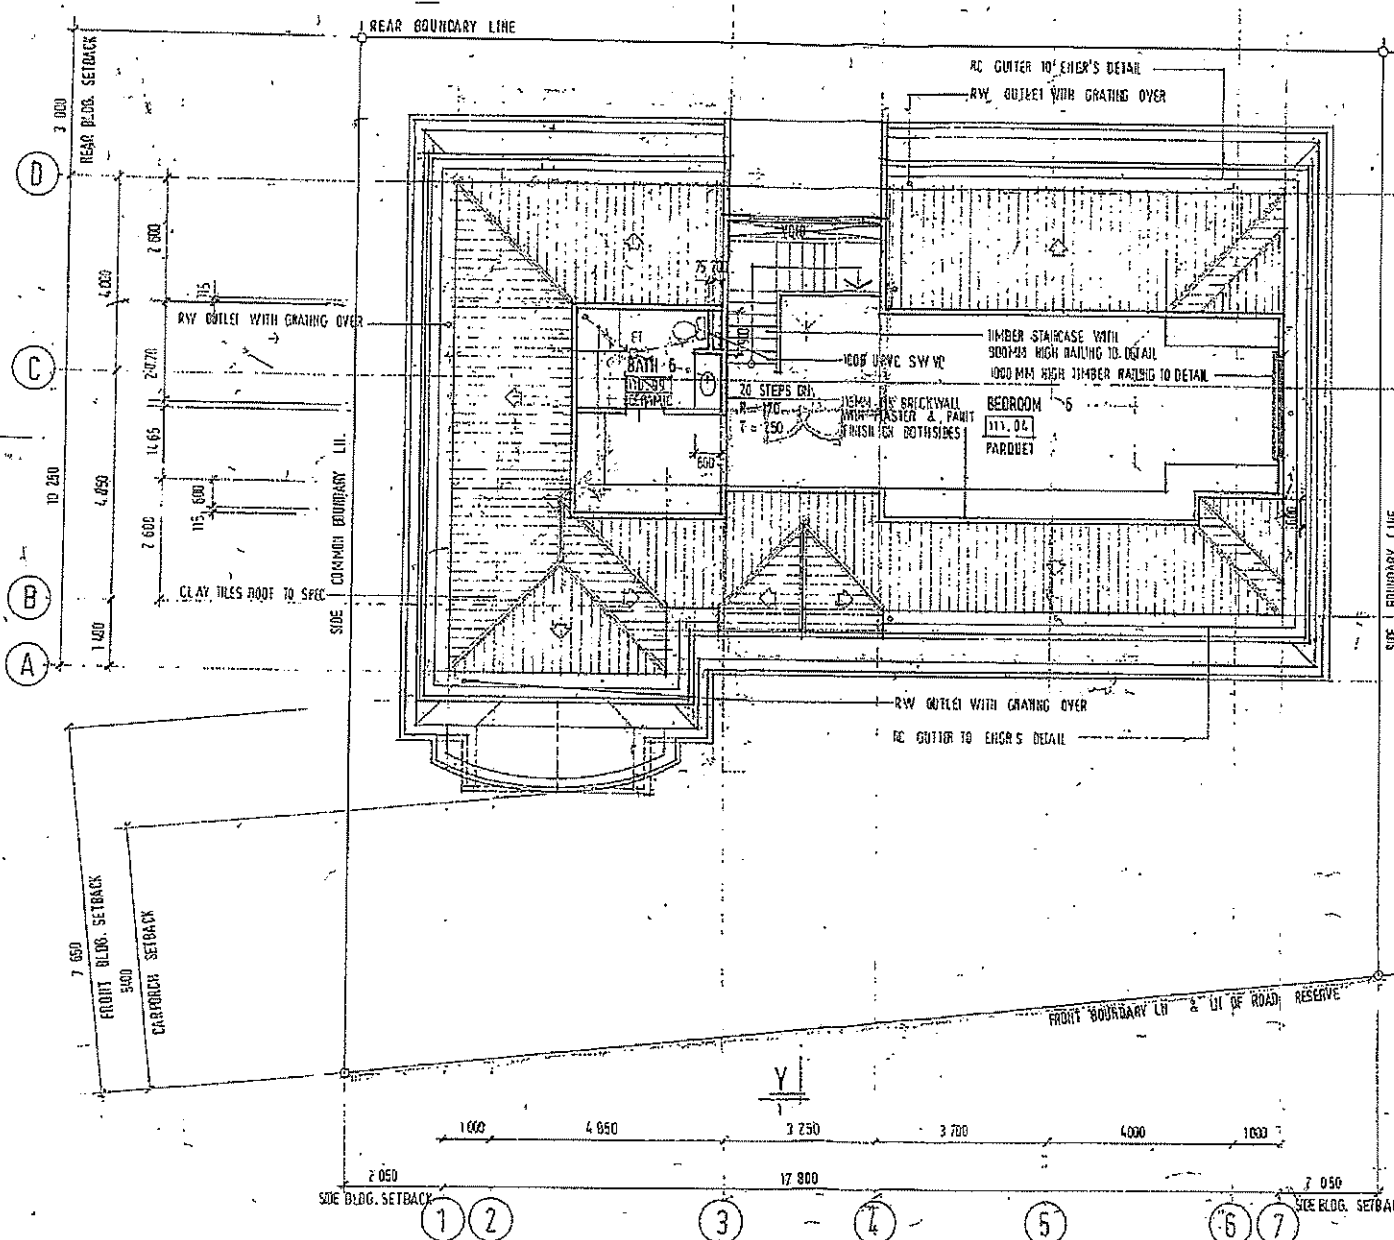

ATTIC PLAN

1000
RC G
CLAY
RW 01

1 2 3 4 5 6 7

2 050 4 950 3 250 3 700 4 000 1 000 7 050
SIDE BLDG. SETBACK SIDE BLDG. SETBACK

3 000
REAR BLDG. SETBACK

4 000

2 470

4 950

1 400

7 650
FRONT BLDG. SETBACK

5400
CARPORCH SETBACK

REAR BOUNDARY LINE

SIDE BOUNDARY LINE

SIDE BOUNDARY LINE

FRONT BOUNDARY LN & 1M OF ROAD RESERVE

Y

X

D

C

B

A

TO 250

7 600

11 650

7 600

115 600

CLAY TILES ROOF TO SPEC

RC GUTTER TO ENGR'S DETAIL

RW GUTTER WITH GRATING OVER

100% URVC SW VC

20 STEPS ON

REAR BRICK WALL
MORTAR & PAINT
TRANSOM BOTH SIDES

TIMBER STAIRCASE WITH

900MM HIGH RAILING TO DETAIL

1000MM HIGH TIMBER RAILING TO DETAIL

BEDROOM 5

111, 04,

PARQUET

650

650

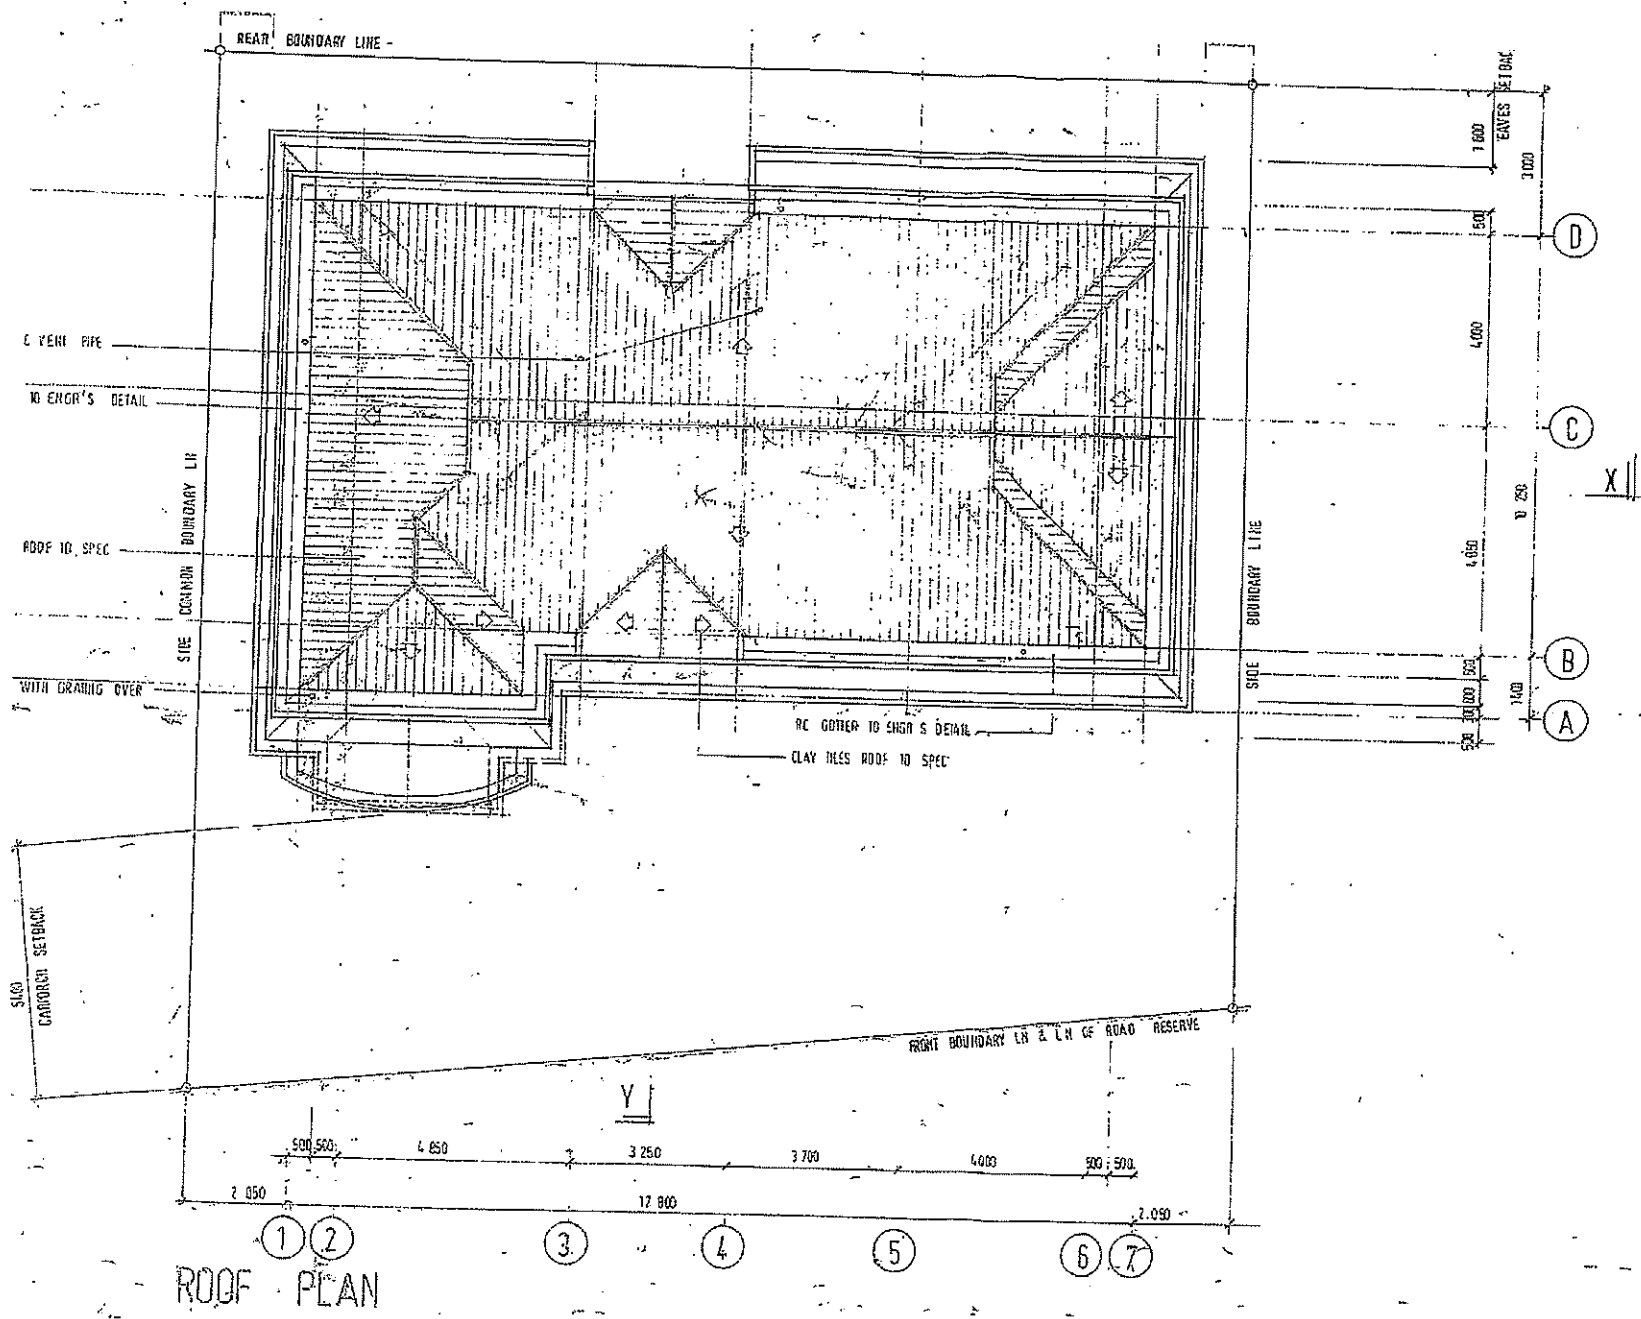

APPLICANT / OWNER:

TAN SENG ONG (MANAGING)
PAFAGENO INVESTMENT PT
TOA PAYOH CENTRAL
P.O. BOX 173
SINGAPORE 91131

ARCHITECTS:

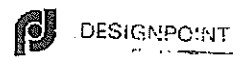

I, JOSEPH TEOW, CERTIFY THAT THE
THESE PLANS HAVE BEEN DESIGNED
PROVISIONS OF THE BUILDING ACT
BUILDING REGULATIONS 1980 SUB
SECTION 4 OF THE ACT.

JOSEPH W. T.
ARCHITECT
31 ANSON ROAD, ANSON CENTRE, 10155

PROJECT TITLE:

PROPOSED ERECT
OF 2-STOREY &
DWELLING HOUSES
ATTIC AND 3 UNIT
DWELLING HOUSES
ATTIC AND SWIMM
LOT 3287 MK 5 A
ROAD

TENURE OF LAND: Free

DRAWING TITLE:

(PLOT 2)
1ST STOREY PLAN
2ND STOREY PLAN
ATTIC PLAN
ROOF PLAN

SCALE: 1:100 DATE:

DRAWING NO.: 9424/Rm-WC

COPY RIGHT DRAWING OF DESIGN